


COREFLOOR ON CONCRETE

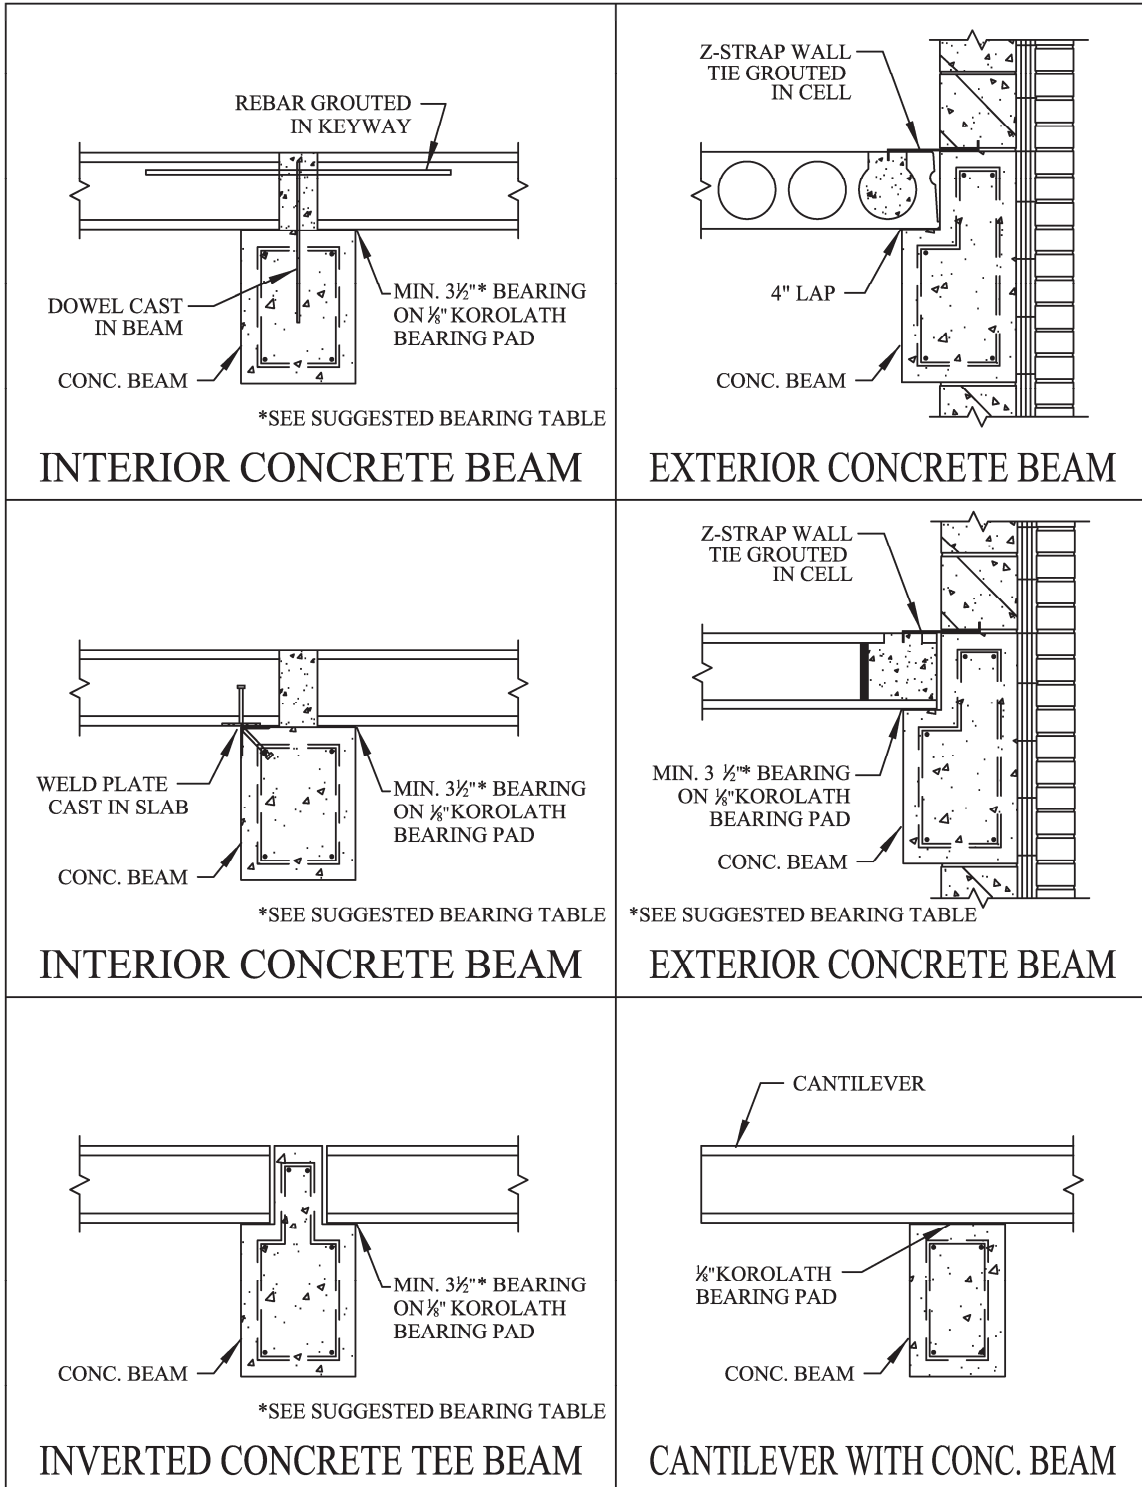

Suggested Min. Bearing								
Span								
Bearing Surface	20'	30'	35'	40'	45'	50'	55'	60'
Concrete/Masonry	3 1/2"	3 1/2"	3 1/2"	3 1/2"	3 1/2"	4"	4 1/4"	4 1/2"

Note: Dimensions include 1/2" fabrication tolerance.